


1. All boundaries, dimensions and levels are to be checked on site before construction and any discrepancies are to be reported to the Architect. 2. Do not scale from drawing. 3. Drawings not supplied in paper format by A+G Architects Ltd may not be to the scale indicated in the size box. 4. This drawing is copyright and may not be reproduced or used for any purpose other than that intended without the prior written agreement of the Architect. 5. Any parts of the drawing based on ordnance survey maps are executed with the sanction of the controller of H.M. Stationery Office : Crown Copyright Reserved.

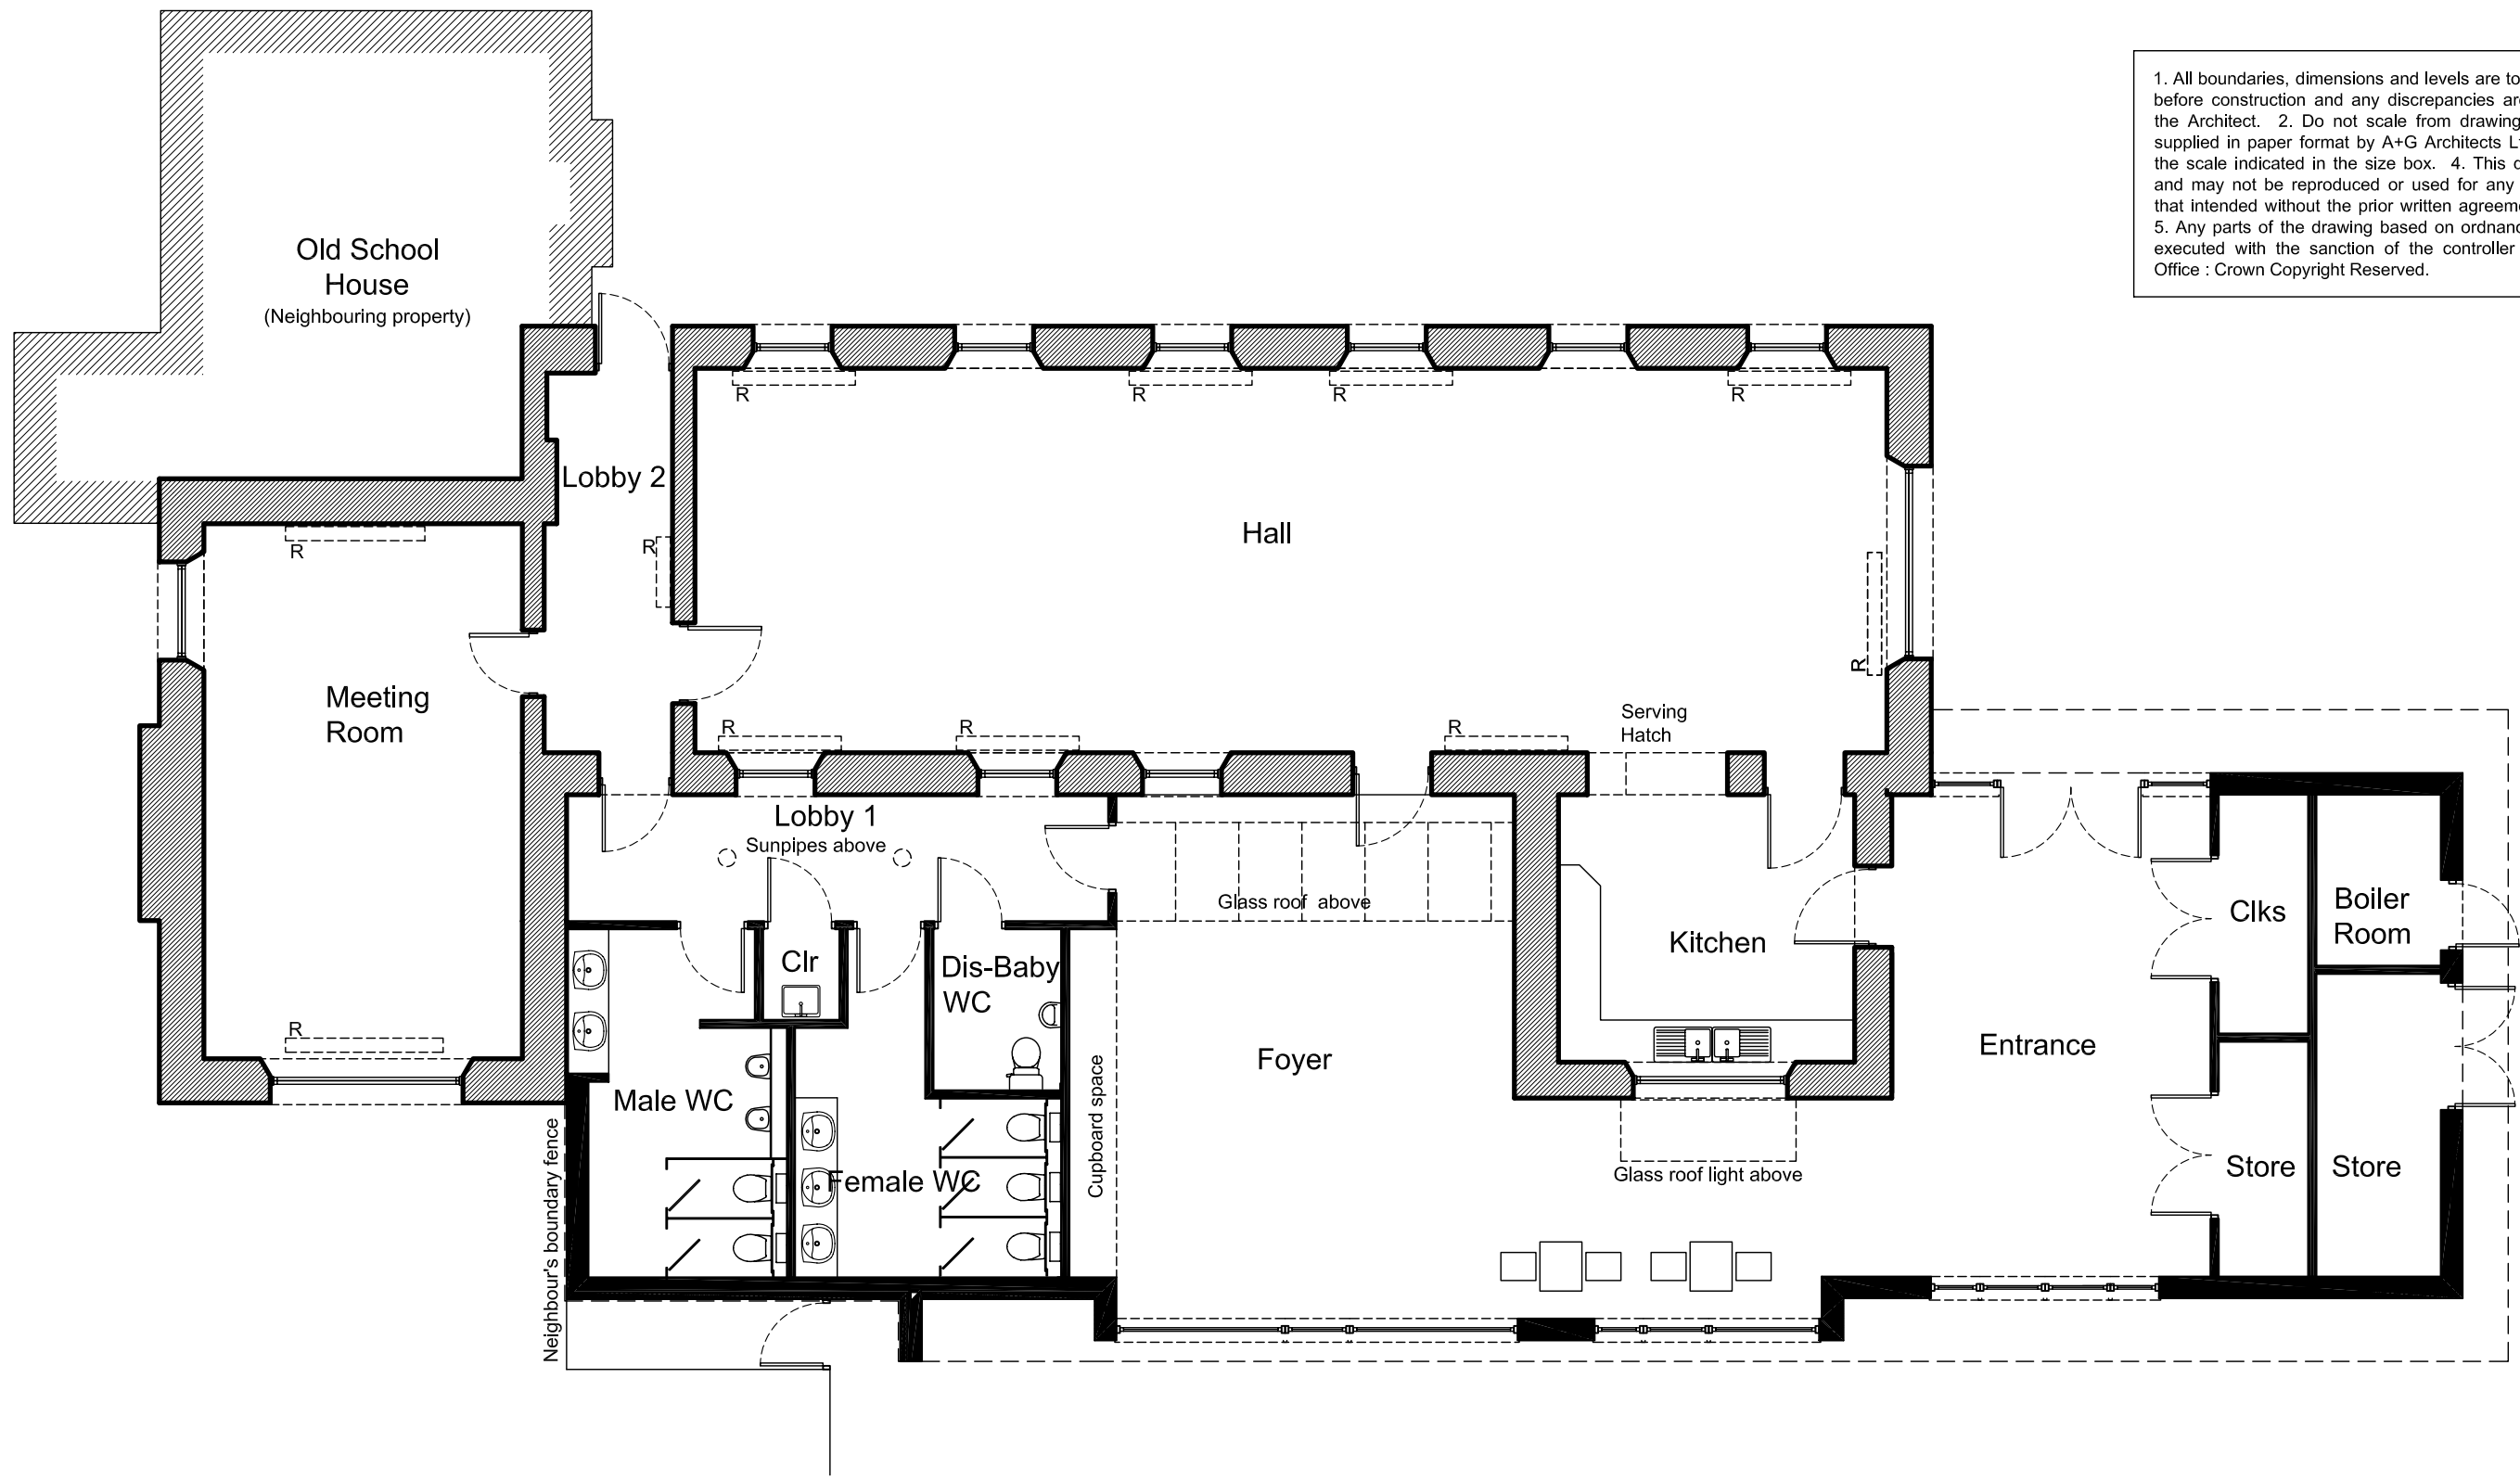

Proposed Floor Plan

A+G architects
 PERTSHIRE | OXFORD | LOUGHBOROUGH
 t: 01796 470400 • f: 01796 481645 • e: email@aandgarchitects.com

Rev	Date	Description	By	Chk
A	15.03.10	Amendments to suit client requirements	JH	BH

Client: Errol Leisure Ltd	Project: Errol Hall Extension Errol, Perthshire
Drawing: Proposed GA Floor Plan	

Scale(s): 1:100	Size: A3	First issue: 26.02.10	Drawn: JMH	Checked: BGH
Job no: S092		Drawing no: 06		Rev: A

All dimensions and setting out must be checked on site. Use written in preference to scaled dimensions. If in doubt ask.