


Sketch Perspective

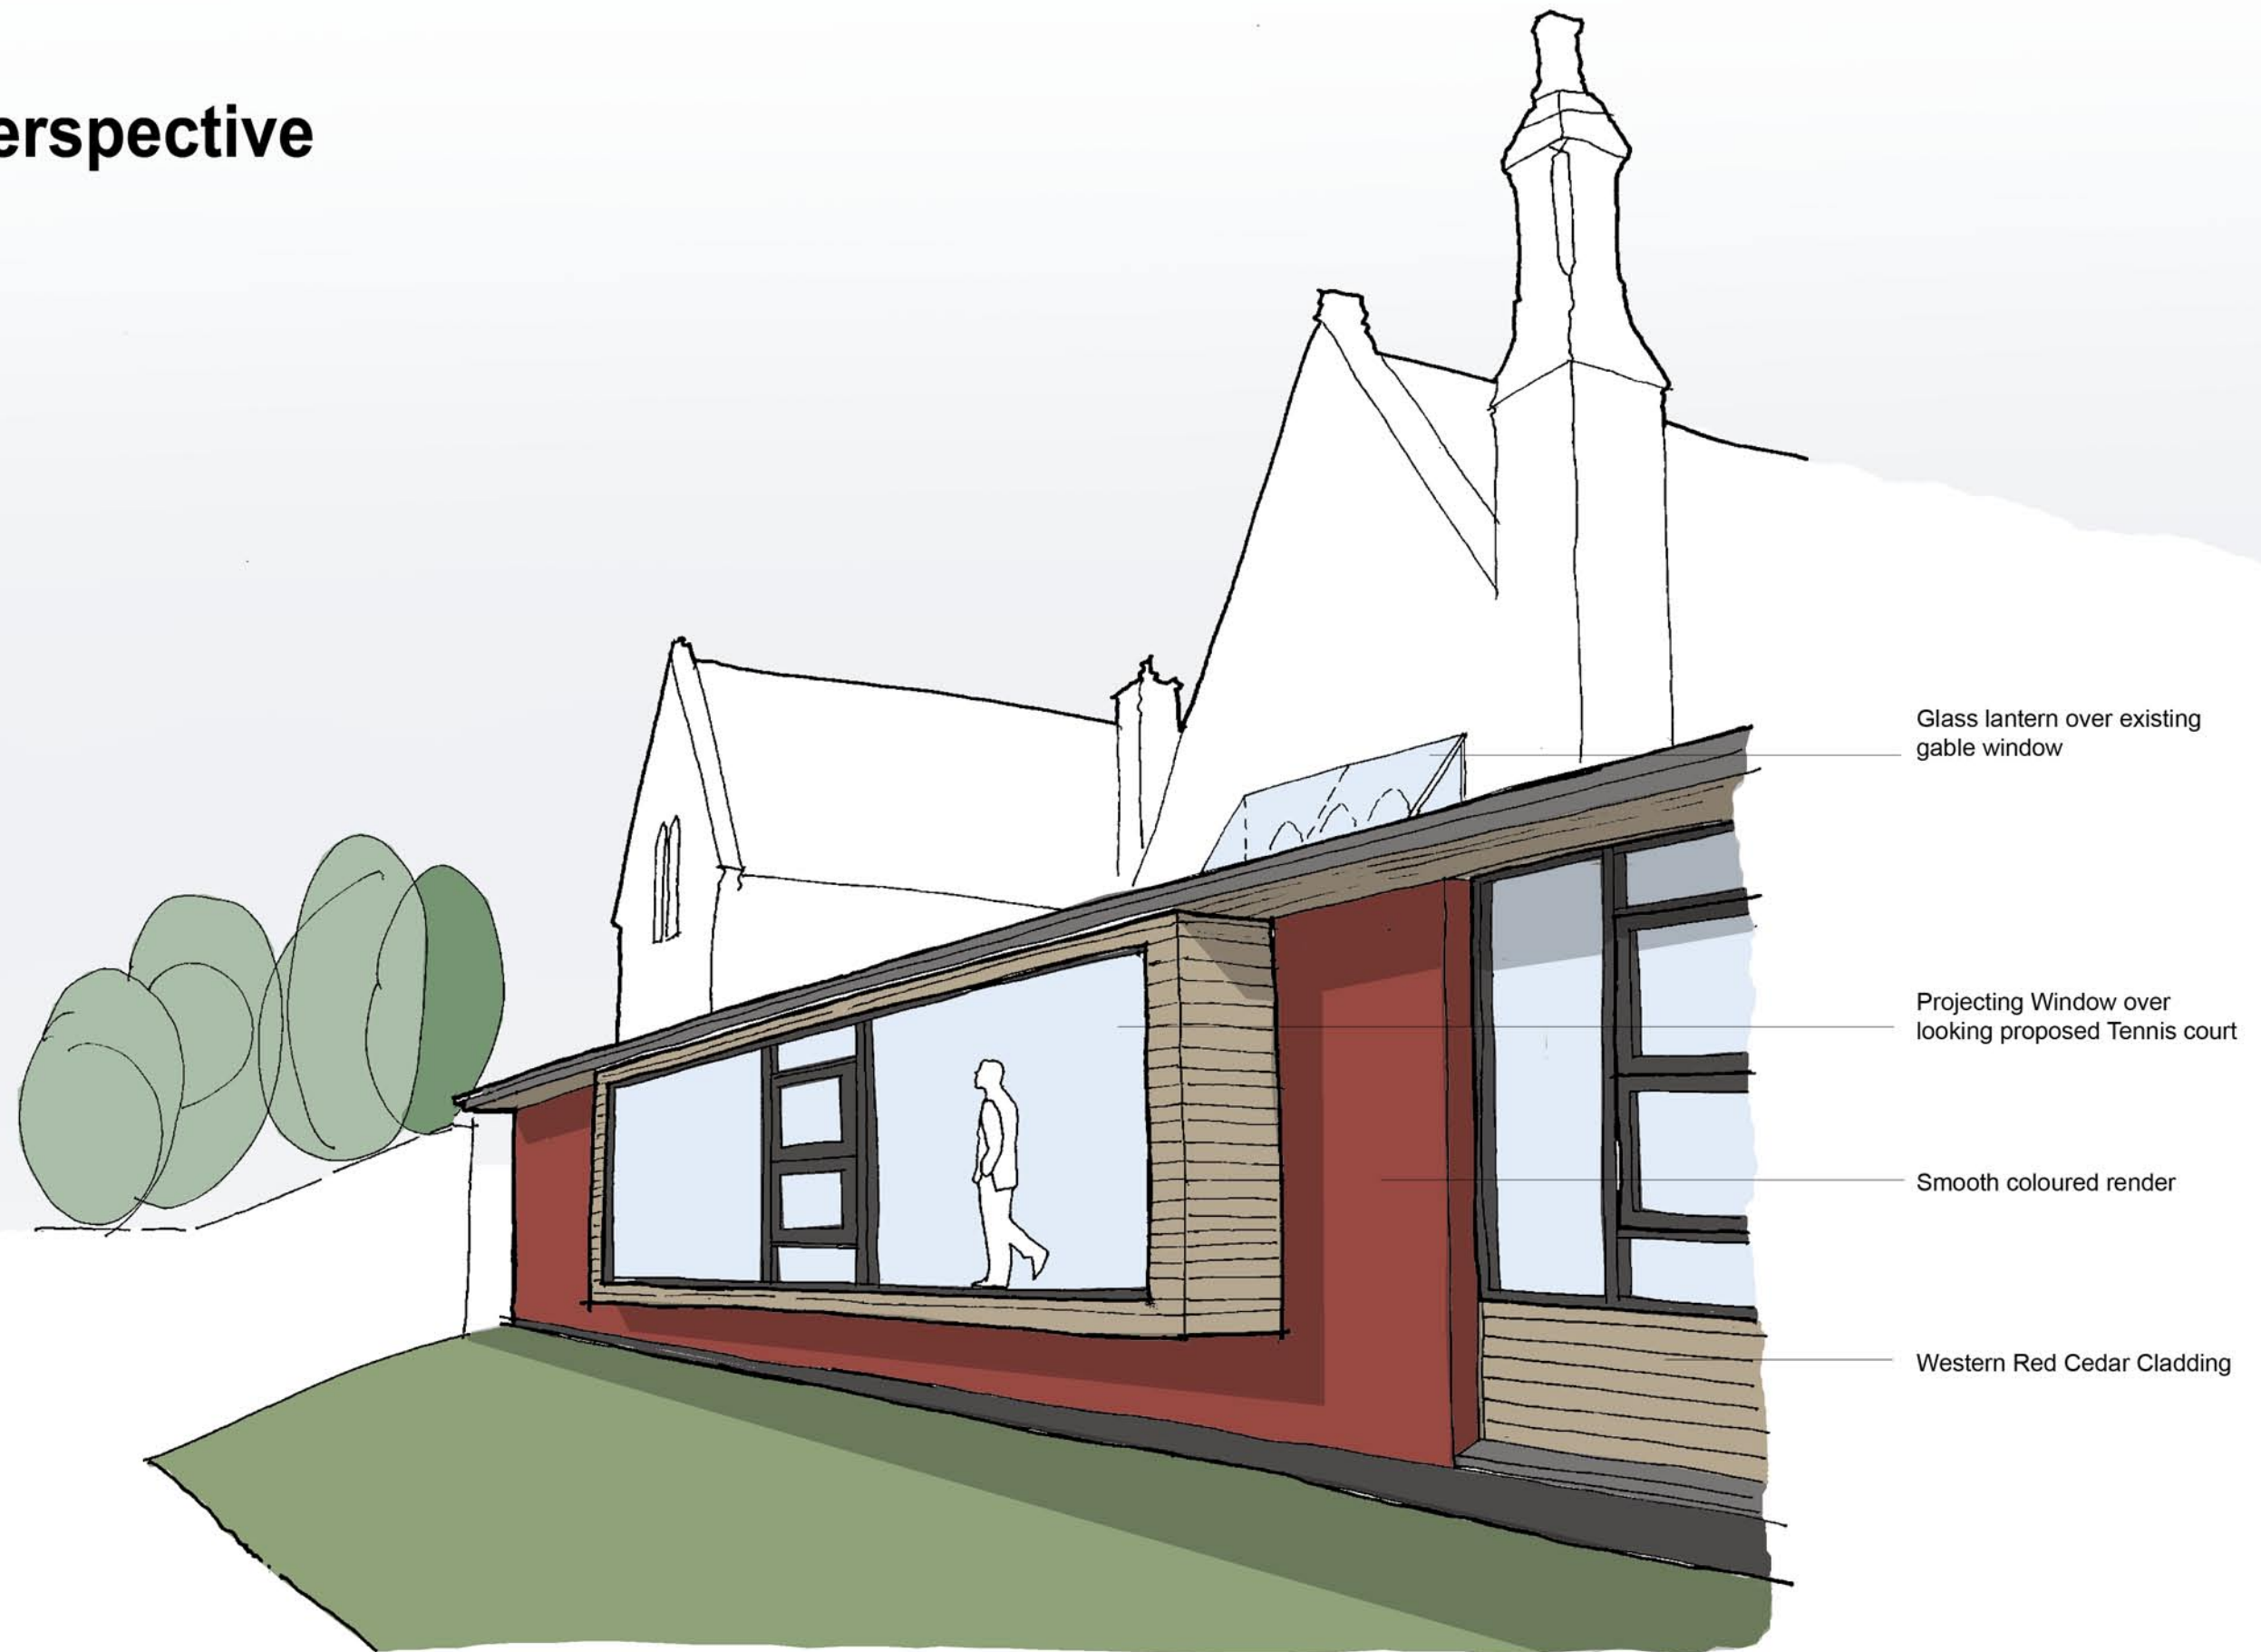

Glass lantern over existing gable window

Projecting Window over looking proposed Tennis court

Smooth coloured render

Western Red Cedar Cladding

A+G architects
 PERTSHIRE | OXFORD | LOUGHBOROUGH
 t: 01796 470400 • f: 01796 481645 • e: email@aandgarchitects.com

| Rev | Date | Description | By | Chk |
|-----|------|-------------|----|-----|
| | | | | |

| | |
|---|---|
| Client: Errol Leisure Ltd | Project: Errol Hall - Extensoin · Errol, Perthshire |
| Drawing: Proposed Sketch Perspective | |

| | | | | |
|------------------------|-------------|--------------------------|---------------|-----------------|
| Scale(s): nts | Size: A3 | First issue: 28/02/10 | Drawn: BGH | Checked: JMH |
| Job no: S092 | | Drawing no: 11 | | Rev: |

All dimensions and setting out must be checked on site. Use written in preference to scaled dimensions. If in doubt ask.